


JVA, Incorporated 1319 Spruce Street  
 Boulder, CO 80302 Phone: 303.444.1951  
 www.jva.com E-mail: info@jva.com

NO.	DATE	DESIGN	DESCRIPTION

DESIGNED BY:	KGJ
DRAWN BY:	JCD
CHECKED BY:	JJM
JOB #:	2225c
DATE:	APRIL 2014
© JVA INC	

**CITY OF MONTROSE  
 WASTEWATER TREATMENT PLANT  
 SITE PLAN**

SHEET NO.  
**C1.0**

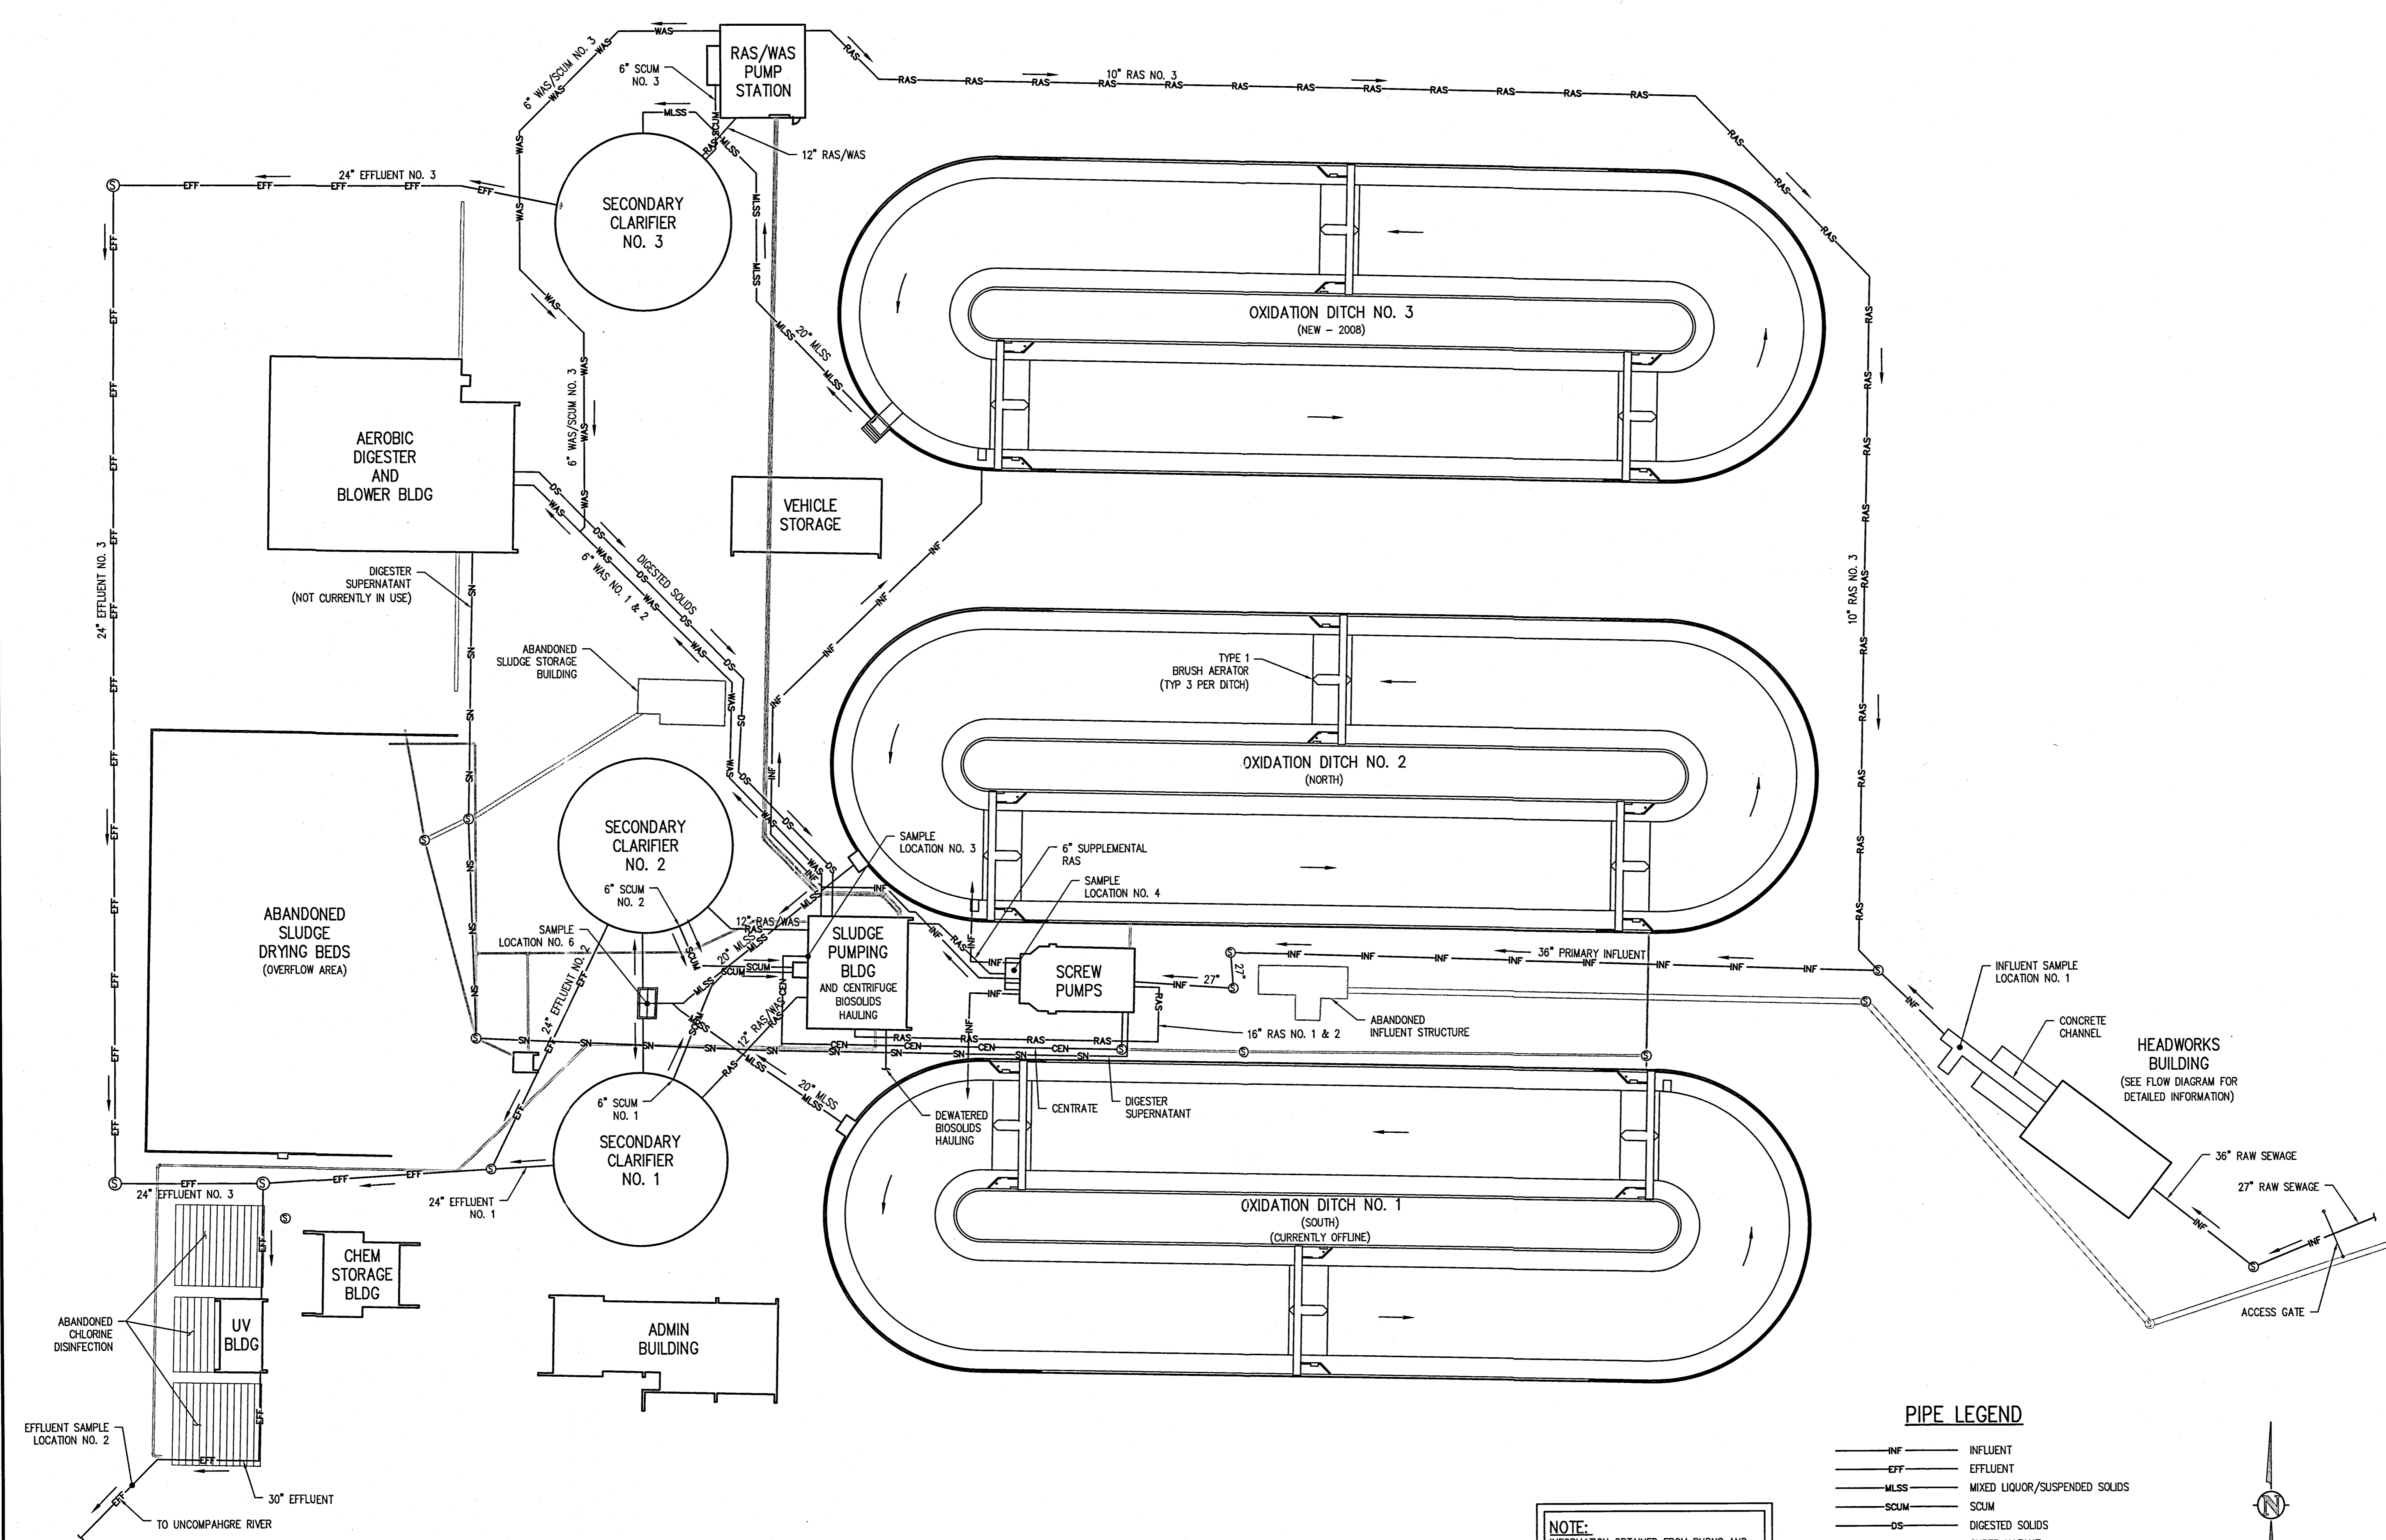

**NOTE:**  
 INFORMATION OBTAINED FROM BURNS AND  
 McDONNELL WWTP EXPANSION DRAWINGS  
 DATED FEBRUARY 2008 AND RTW WWTP  
 IMPROVEMENT PLANS DATED JANUARY 2001.

**PIPE LEGEND**

— INF —	INFLUENT
— EFF —	EFFLUENT
— MLSS —	MIXED LIQUOR/SUSPENDED SOLIDS
— SCUM —	SCUM
— DS —	DIGESTED SOLIDS
— SN —	SUPER NATANT
— RAS —	RETURN ACTIVATED SLUDGE
— WAS —	WASTE ACTIVATED SLUDGE

