

Project AREA

HILL N

Replace COURT BASKETBALL


ADD BENCH

ADD BENCH

ADD 5 SOLAR LIGHTS (TYP)
LOCATION TO BE DETERMINED
IN FIELD AFTER AWARDED.

Existing Restroom

Existing Playground

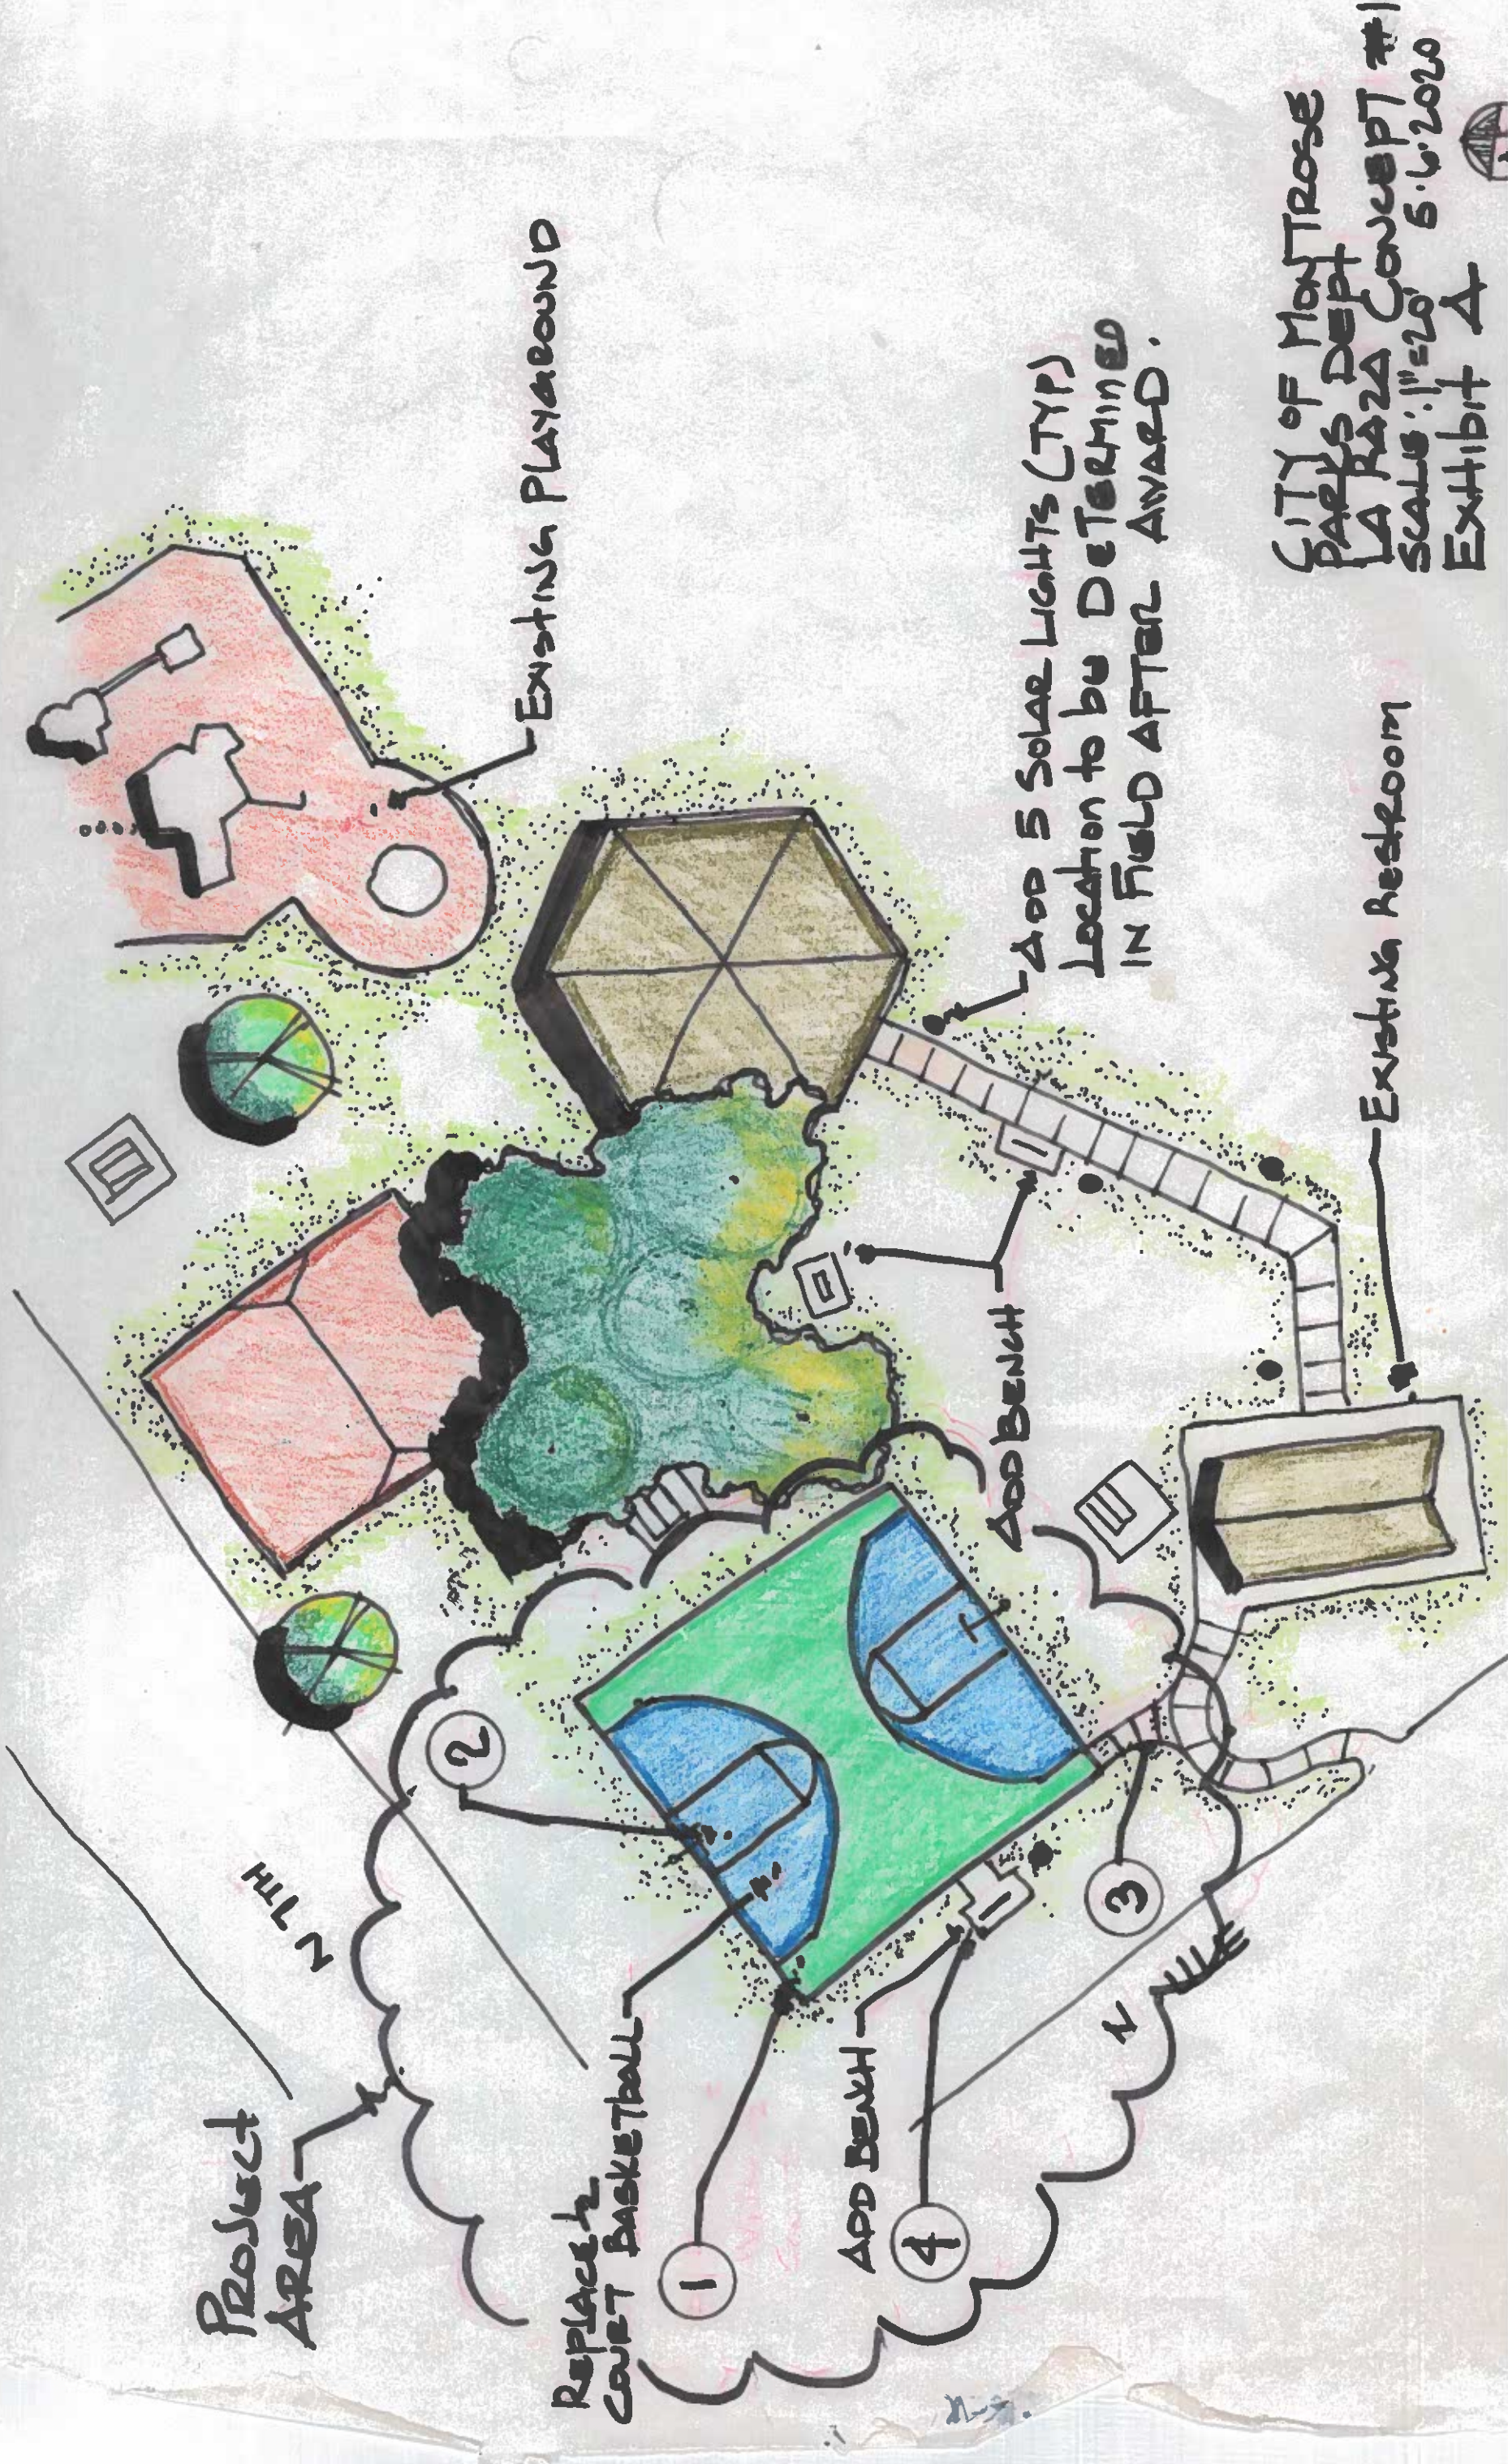

CITY OF MONTROSE
 PARKS DEPT
 LA RAZA CONCEPT #1
 SCALE: 1"=20' 6.6.2020
 Exhibit A