

ADDENDUM #1

PROJECT: Moving Montrose Forward Street Maintenance Project
BID NO: 22-007
FROM: Ryan Cushenan
DATE: 04/18/2022



Questions and Answers

1. *Under the general note sheet Streets Section, notes 10 and 11 reference is made to only applying voids acceptance/possible payment reductions when the day's quantity is over 100 tons and testing after 100 tons has been batched for the day. Can you clarify the intent of this 100 ton threshold and how this QC element will be applied?*

Answer: It is our understanding that quality control can be difficult to maintain when asphalt production is low or intermittent at the asphalt batch plant. In recognition of this fact, these notes are intended to only apply voids acceptance criteria on days when asphalt production is at least 100 tons and more or less continuous. For example, when enough asphalt is being batched on the project such that there is a relatively steady demand for asphalt or batching is otherwise occurring for other jobs in the region such that the batch plant stays warmed up for the day once under production. Testing shall still be performed on smaller-quantity or intermittent-quantity days; however, results of these tests would not serve as the basis for voids acceptance and any associated payment reductions should the material be out of spec.

2. *Are substantial and final completion dates able to be move to later in the season?*

Answer: Yes, substantial completion has been moved back to October 31st, and final completion has been moved back to November 16th. Completion dates for the South 9th remain unchanged.

Clarifications and Additions

1. Exports from South Uncompahgre between S 7th and S 9th associated with Line Item 5, should be anticipated as less than 100 CY.

Plan Revisions

1. Appendix A, Sheets 1 and 7 have been updated to limit export from S Uncompahgre. See attached.

Acknowledgement in Receipt of Addendum




FIRM NAME: _____

BY:(Printed) _____

BY:(Signature) _____ TITLE: _____

Note: A signed acknowledgement in receipt of this addendum **MUST** be included with your bid proposal.

PLOTTED BY TCLEMENT, FILE PATH & NAME = \\DMS14\PROJECTS\ACTIVE PROJECTS\2022\2046\CON MOVE MO SUPPORT\03\03SHEETS\2046C_PNP.DWG, PLOT DATE = 4/14/2022 4:28 PM

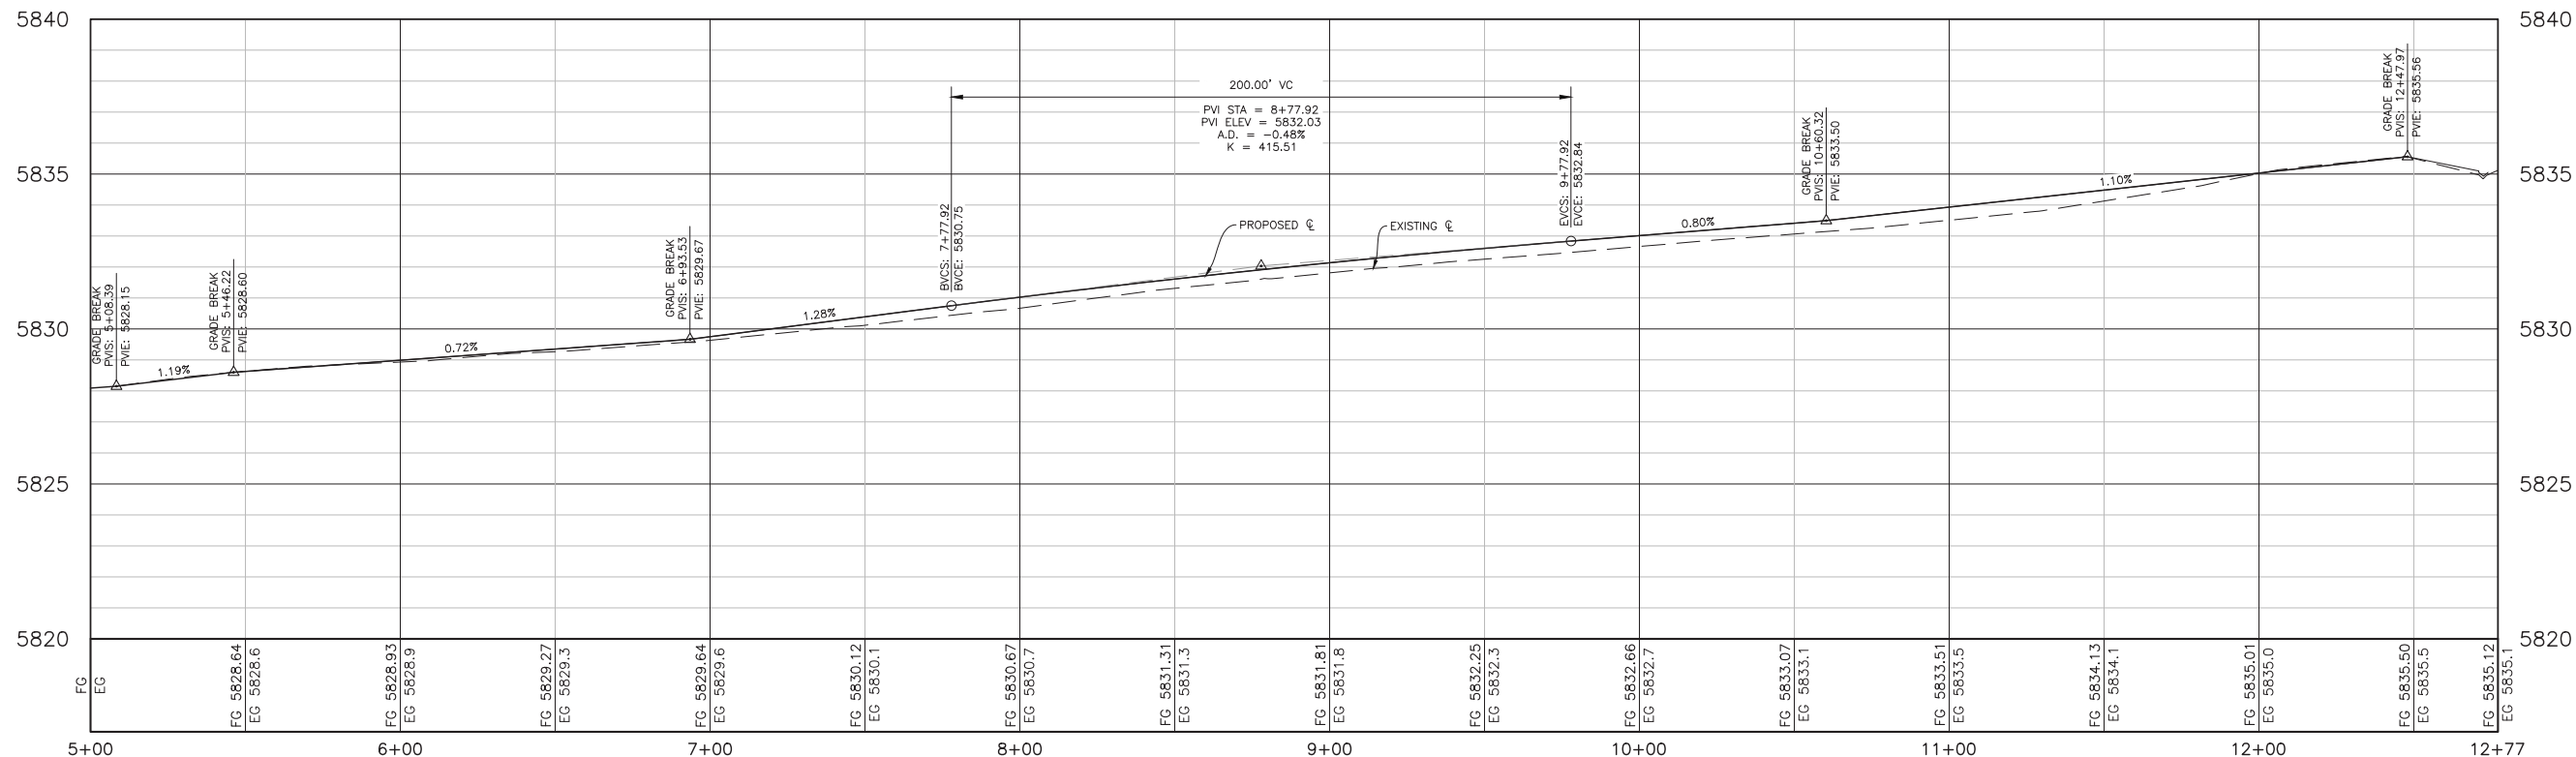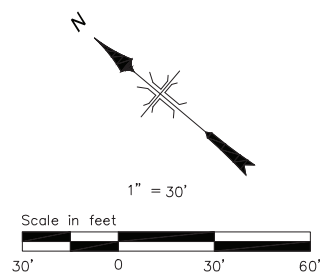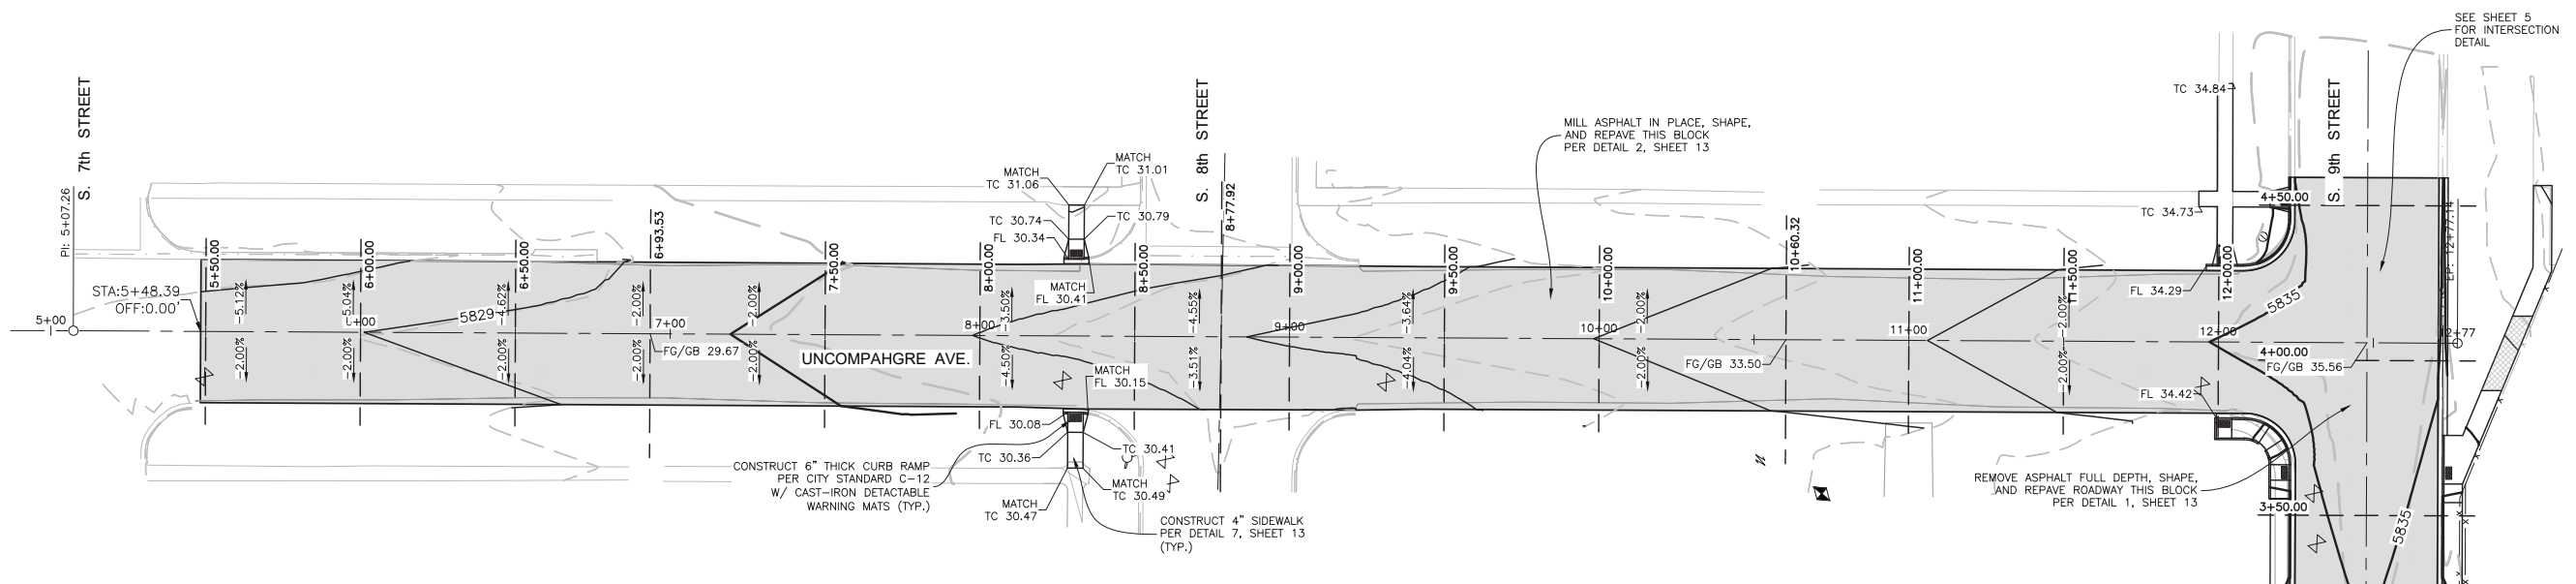


ALL REFERENCES TO DETAILS ARE ON CITY OF MONTROSE MAIN PLAN SET

FOR BIDDING PURPOSES ONLY
NOT APPROVED FOR CONSTRUCTION

NO	DATE	REVISIONS	BY

DMC DEL-MONT CONSULTANTS, INC.
ENGINEERING & SURVEYING
1225 Colorado Ave., Montrose, CO 81401
PH: (970) 249-2327 FAX: (970) 249-2327
WWW.DMC-CO.COM
















DESIGNED BY: TMC
SCALE: AS NOTED
FILE NAME: 2046C_PNP.DWG
CHECKED BY: DWS
DATE ISSUED: 2022-03-31

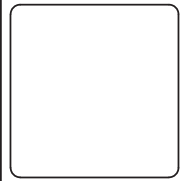

CITY OF MONTROSE
MOVE MO
MONTROSE, CO
UNCOMPAHGRE AVE.
PLAN & PROFILE

DWG. JOB NO.	22046
SHEET NO.	1
TOTAL SHEETS	9

PLOTTED BY TCLEMENT, FILE PATH & NAME = I:\DMC\PROJECTS\ACTIVE PROJECTS\2022\2046\COM\MOVE MO SUPPORT\03DSHEETS\2046C_PNP.DWG, PLOT DATE = 4/14/2022 4:27 PM

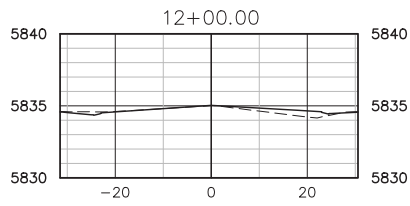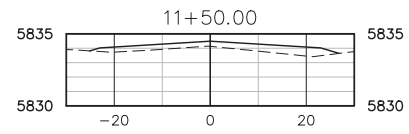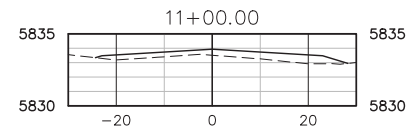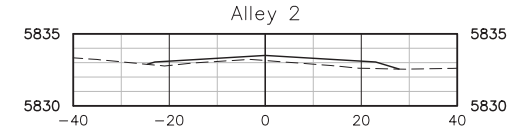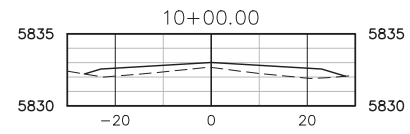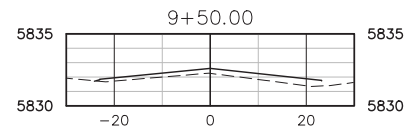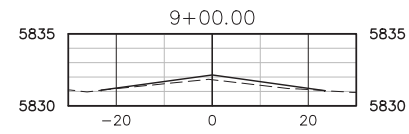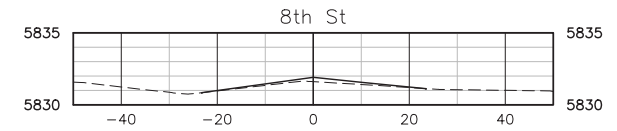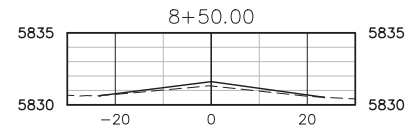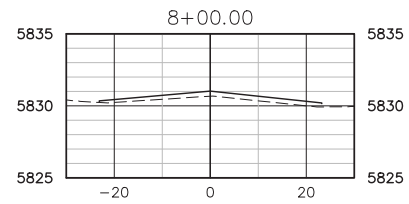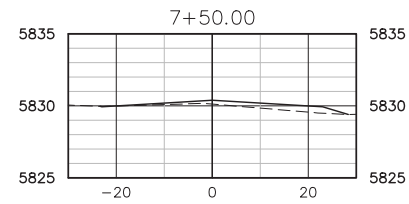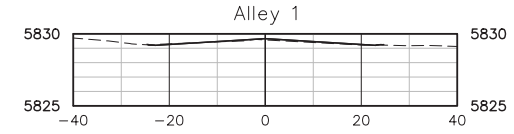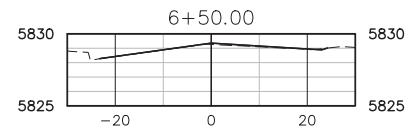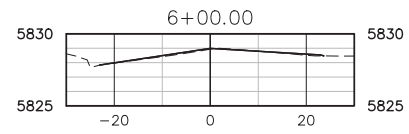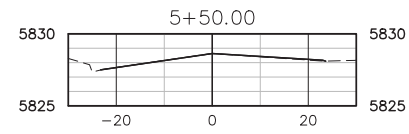

NO	DATE	REVISIONS	BY

DMC DEL-MONT CONSULTANTS, INC.
ENGINEERING & SURVEYING
1215 Colorado Ave., Suite 100, Montrose, CO 81401
(970) 249-2327 FAX (970) 249-2328

DESIGNED BY: TMC
SCALE: TMC
CHECKED BY: AS NOTED
DATE ISSUED: 2022-03-31
DRAWN BY: TMC
DATE PLOTTED: 2022-03-31



CITY OF MONTROSE
MOVE MO
MONTROSE, CO

CROSS SECTIONS
UNCOMPAGRE AVE

DMC JOB NO.	22046
SHEET NO.	7
OF SHEETS	9

**FOR BIDDING
PURPOSES ONLY**
NOT APPROVED FOR
CONSTRUCTION